




A BLDG A
EAVE ELEV.
SCALE 1/8" = 1'-0"

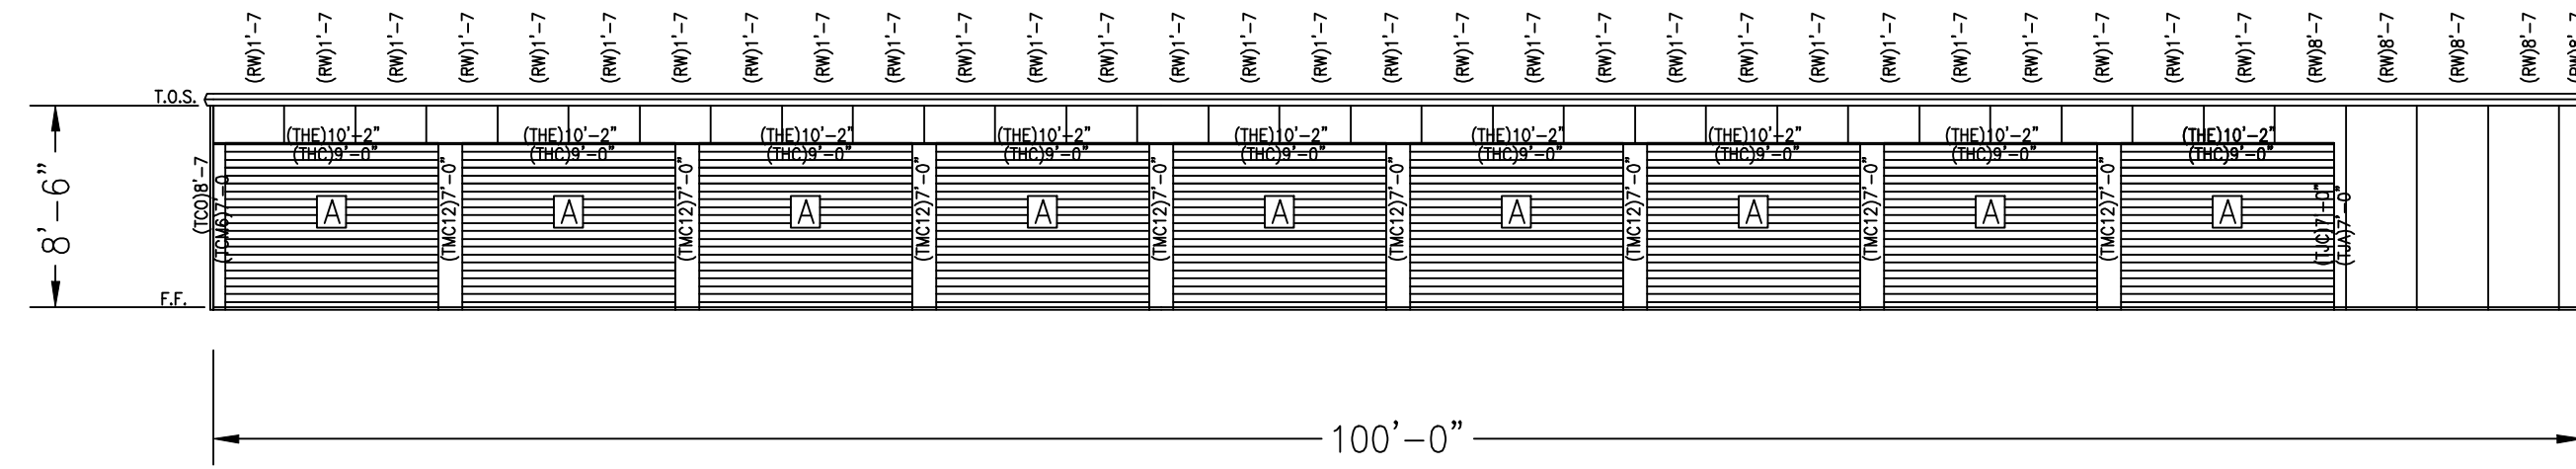


B BLDG A
EAVE ELEV.
SCALE 1/8" = 1'-0"

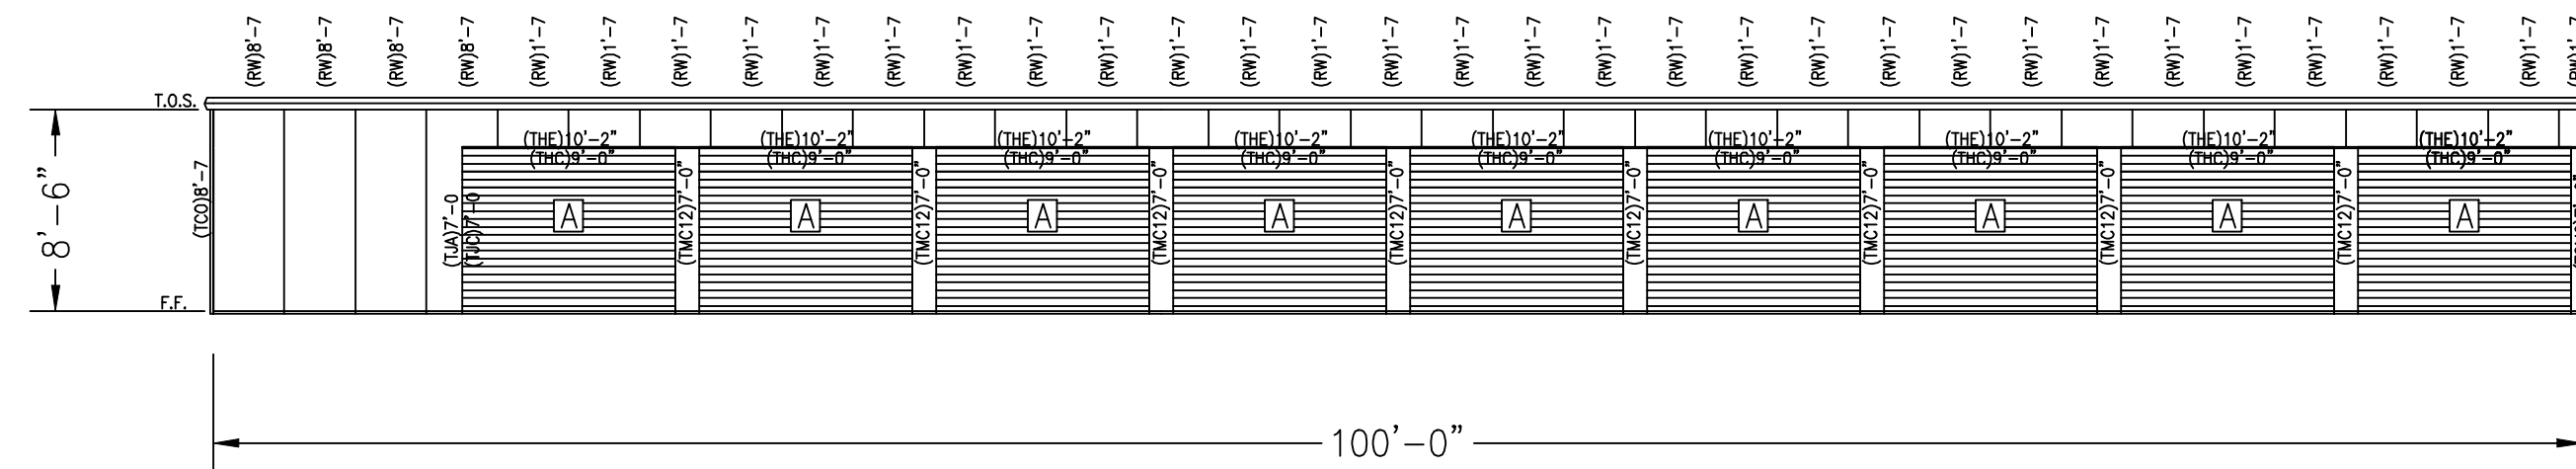

C BLDG A
RAKE ELEV.
SCALE 1/8" = 1'-0"

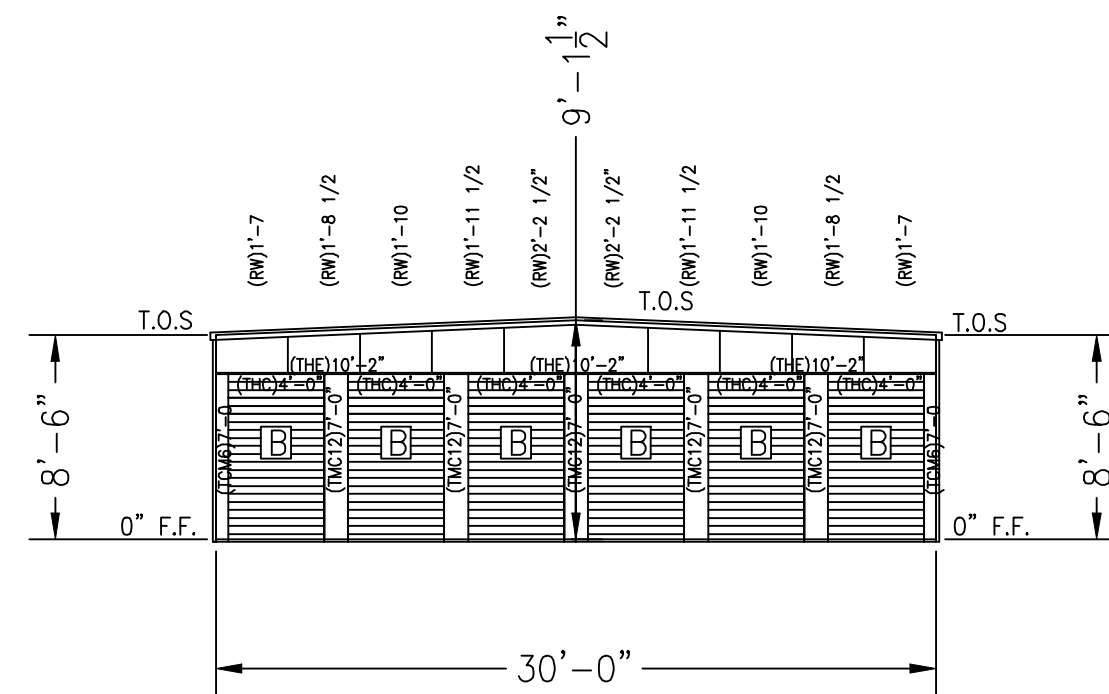

D BLDG A
RAKE ELEV.
SCALE 1/8" = 1'-0"

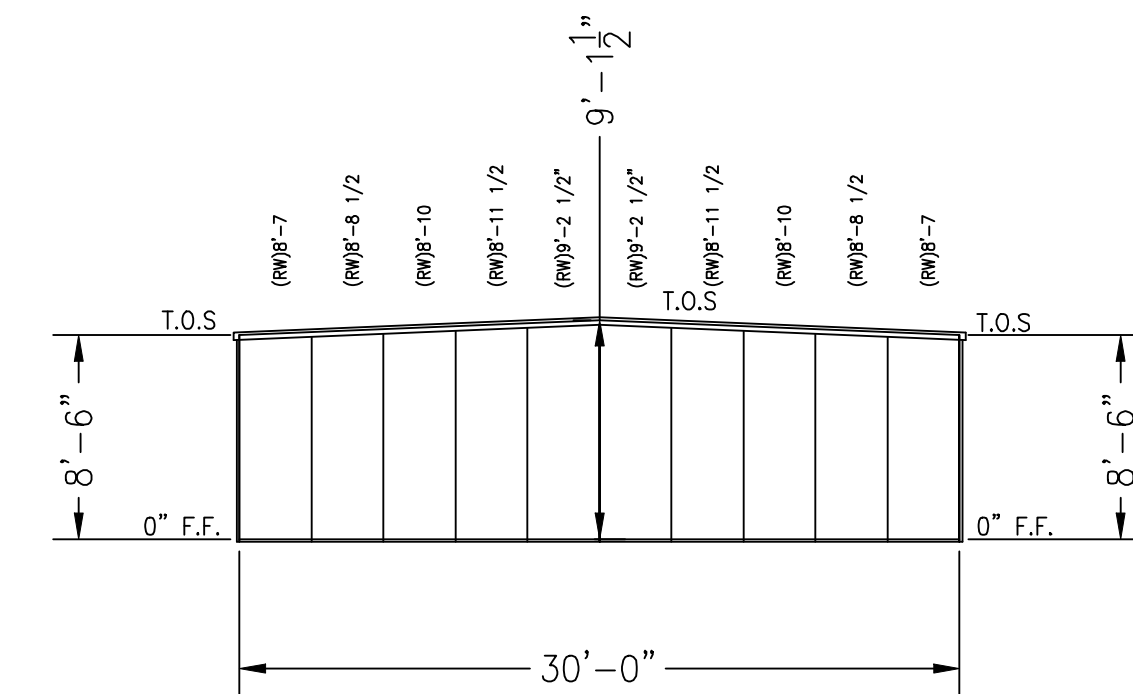

DOOR SCHEDULE

A - (18) EACH 9'-0 X 7'-0 OVERHEAD COIL

B - (6) EACH 4'-0 X 7'-0 OVERHEAD COIL

STRUCTURAL SCHEDULE

(BA)	- 8431BR 4 X 3 X 1/2 ANGLE (8.9)	- FLOOR BASE ANGLE
(BB)	- 14251BR 4 1/8 X 2 7/8 X 1/2 CHANNEL (9.9)	- FLOOR BASE CHANNEL
(BC)	- C421BR 4 X 2 X 1/2 ANGLE (8.9)	- 4" COLUMN
(BD)	- 25251BR 6 X 2 1/2 X 1/2 ANGLE (11.9)	- 6" COLUMN
(BE)	- C421BR 4 X 2 X 1/2 ANGLE (8.9)	- DOOR HEAD
(BF)	- C421BR 4 X 2 X 1/2 ANGLE (8.9)	- DOOR JAMB
(BG)	- 14251BR 4 1/8 X 2 7/8 X 1/2 CHANNEL (9.9)	- EAVE CHANNEL
(BH)	- E4431BR/20 3 X 6 X 4 X 1/2 ANGLE STRUT (13.9)	- EAVE STRUT
(BI)	- AS MANUFACTURED	- FLOOR CLIP
(BJ)	- C421BR 4 X 2 X 1/2 ANGLE (8.9)	- GIRT
(BK)	- B421BR 4 X 2 X 1/2 ANGLE (5.9)	- HALL TOP ANGLE
(BL)	- C421BR 4 X 2 X 1/2 ANGLE (8.9)	- DOOR HEAD REINFORCEMENT
(BM)	- C8251BR 6 X 2 1/2 X 1/2 ANGLE (11.9)	- JACK RAFTER
(BN)	- C1241BR 12 X 4 X 1/2 ANGLE (20.9)	- MILLION
(BO)	- B421BR 4 X 2 X 1/2 ANGLE (5.9)	- MINN CLIP
(BP)	- 24251BR 2 1/2 X 8 X 2 1/2 X 1/2 ANGLE (9.9)	- ROOF PURLIN
(BQ)	- 25251BR 2 1/2 X 8 X 2 1/2 X 1/2 ANGLE (11.9)	- ROOF PURLIN
(BR)	- 25251BR 2 1/2 X 8 X 2 1/2 X 1/2 ANGLE (13.9)	- ROOF PURLIN
(BS)	- B421BR 4 X 2 X 1/2 ANGLE (5.9)	- PARTITION ANGLE
(BT)	- B421BR 4 X 2 X 1/2 ANGLE (5.9)	- RAKE ANGLE
(BU)	- E4431BR/20 3 X 6 X 4 X 1/2 ANGLE STRUT (13.9)	- ROSE STRUT

SHEETING SCHEDULE

(ML)	- 28GA M-LOC WALL PANEL
(PL)	- 28GA R-LOC WALL PANEL
(QL)	- 28GA PANEL-LOC WALL PANEL
(RL)	- 28GA R PANEL WALL PANEL
(SR)	- 28GA PBR ROOF PANEL
(RW)	- 28GA PBR WALL PANEL

FASTENER SCHEDULE

(F1)	- CONC. EXP. ANCHOR (SIZE BY CUSTOMER)	- BASE TO SLAB CONNECTIONS
(F2)	- 12 X 1 SD TEK (PLTD)	- STRUCTURAL STEEL CONNECTIONS
(F3)	- 12 X 1 SD TEK (PLTD)	- PARTITION SHEETING
(F4)	- 12 X 2 SD TEK (PLTD)	- PARTITION ANGLE CONNECTIONS
(F5)	- 12 X 1 1/4 WASHER TEK(OR ZAK)(PTD)	- EXTERIOR WALL SHEETING
(F6)	- 12 X 1 1/4 WASHER TEK(OR ZAK)(PTD)(PLTD)	- ROOF SHEETING
(F7)	- 12 X 1 1/4 WASHER TEK(OR ZAK)(PTD)	- EXTERIOR TRIM DRILLER
(F8)	- 14 X 7/8 WASHER TEK(OR ZAK)(PTD)	- EXTERIOR WALL PANEL LAP
(F9)	- 14 X 7/8 WASHER TEK(OR ZAK)(PTD)(PLTD)	- ROOF PANEL LAP
(F10)	- 14 X 7/8 WASHER TEK(OR ZAK)(PTD)	- INTERIOR TRIM LAP
(F11)	- 1/8 POP RIVET	- EXTERIOR TRIM
(F12)	- 12 X 1 1/4 WASHER TEK(OR ZAK)(PTD)	- EXTERIOR WALL SHEETING
(F13)	- 12 X 1 1/4 WASHER TEK(OR ZAK)(PTD)	- INTERIOR TRIM DRILLER
(F14)	- 14 X 7/8 WASHER TEK(OR ZAK)(PTD)	- INTERIOR WALL PANEL LAP
(F15)	- 14 X 7/8 WASHER TEK(OR ZAK)(PTD)(PLTD)	- INTERIOR TRIM LAP
(F16)	- 1/8 POP RIVET	- INTERIOR TRIM

TRIM SCHEDULE

(BTR)	- 1" ROLL MASTIC
(CLN)	- R PANEL INSIDE FOAM CLOSURE
(CLOUT)	- R PANEL OUTSIDE FOAM CLOSURE
(GSC)	- GUTTER SEAL
(IC)	- R PANEL INSIDE CORNER TRIM
(ICD)	- R PANEL OUTSIDE CORNER TRIM
(ICW)	- DOOR CORNER MILLION
(TK)	- DOWNSPOUT WITH KICK OUT
(TSS)	- DOWNSPOUT STRAP
(TEF)	- EAVE FLASHING
(TRC)	- FORMED RIDE CAP
(TRM)	- RAKE TRIM
(TSA)	- HALL TOP TRIM
(TT)	- ROOF TIE IN TRIM
(TTR)	- ROOF STEP TRANSITION FLASHING
(ASP)	- 40Z TOUCH UP SPRAY PAINT

INSULATION SCHEDULE

(ICB)	- INSIDE CORNER BOX
(IS)	- LOW RIB INSIDE CORNER TRIM
(ISA)	- DOOR JAMB TRIM
(ISB)	- DOOR JAMB CAP
(ISJ)	- LOW RIB HEAD AND JAMB TRIM
(IMC)	- DOOR MILLION COVER TRIM
(ISD)	- LOW RIB OUTSIDE CORNER TRIM
(ISOB)	- OUTSIDE CORNER BOX
(ISB)	- PEAK BOX
(TRC)	- RAKE TRIM END CAP
(TRM)	- RAKE TRIM
(TSA)	- HALL TOP TRIM
(TT)	- ROOF TIE IN TRIM
(TTR)	- ROOF STEP TRANSITION FLASHING
(ASP)	- 40Z TOUCH UP SPRAY PAINT

Central States Works
self-storage systems
By Central States Manufacturing

302 Jane Place, Lowell, AR 72745
(877)770-5206 fax (800)356-2971
www.centralstatesmfg.com

project- NOT FOR CONSTRUCTION

customer- PRECONSTRUCTION REVIEW DRAWINGS

draft-ink
p.o. box 14888 springdale, mo. 65814-0888
417.887.0101 fax.888.8064

drawn	date	chkt	date
TVP	01.01.04		

sheet of
E01-01